


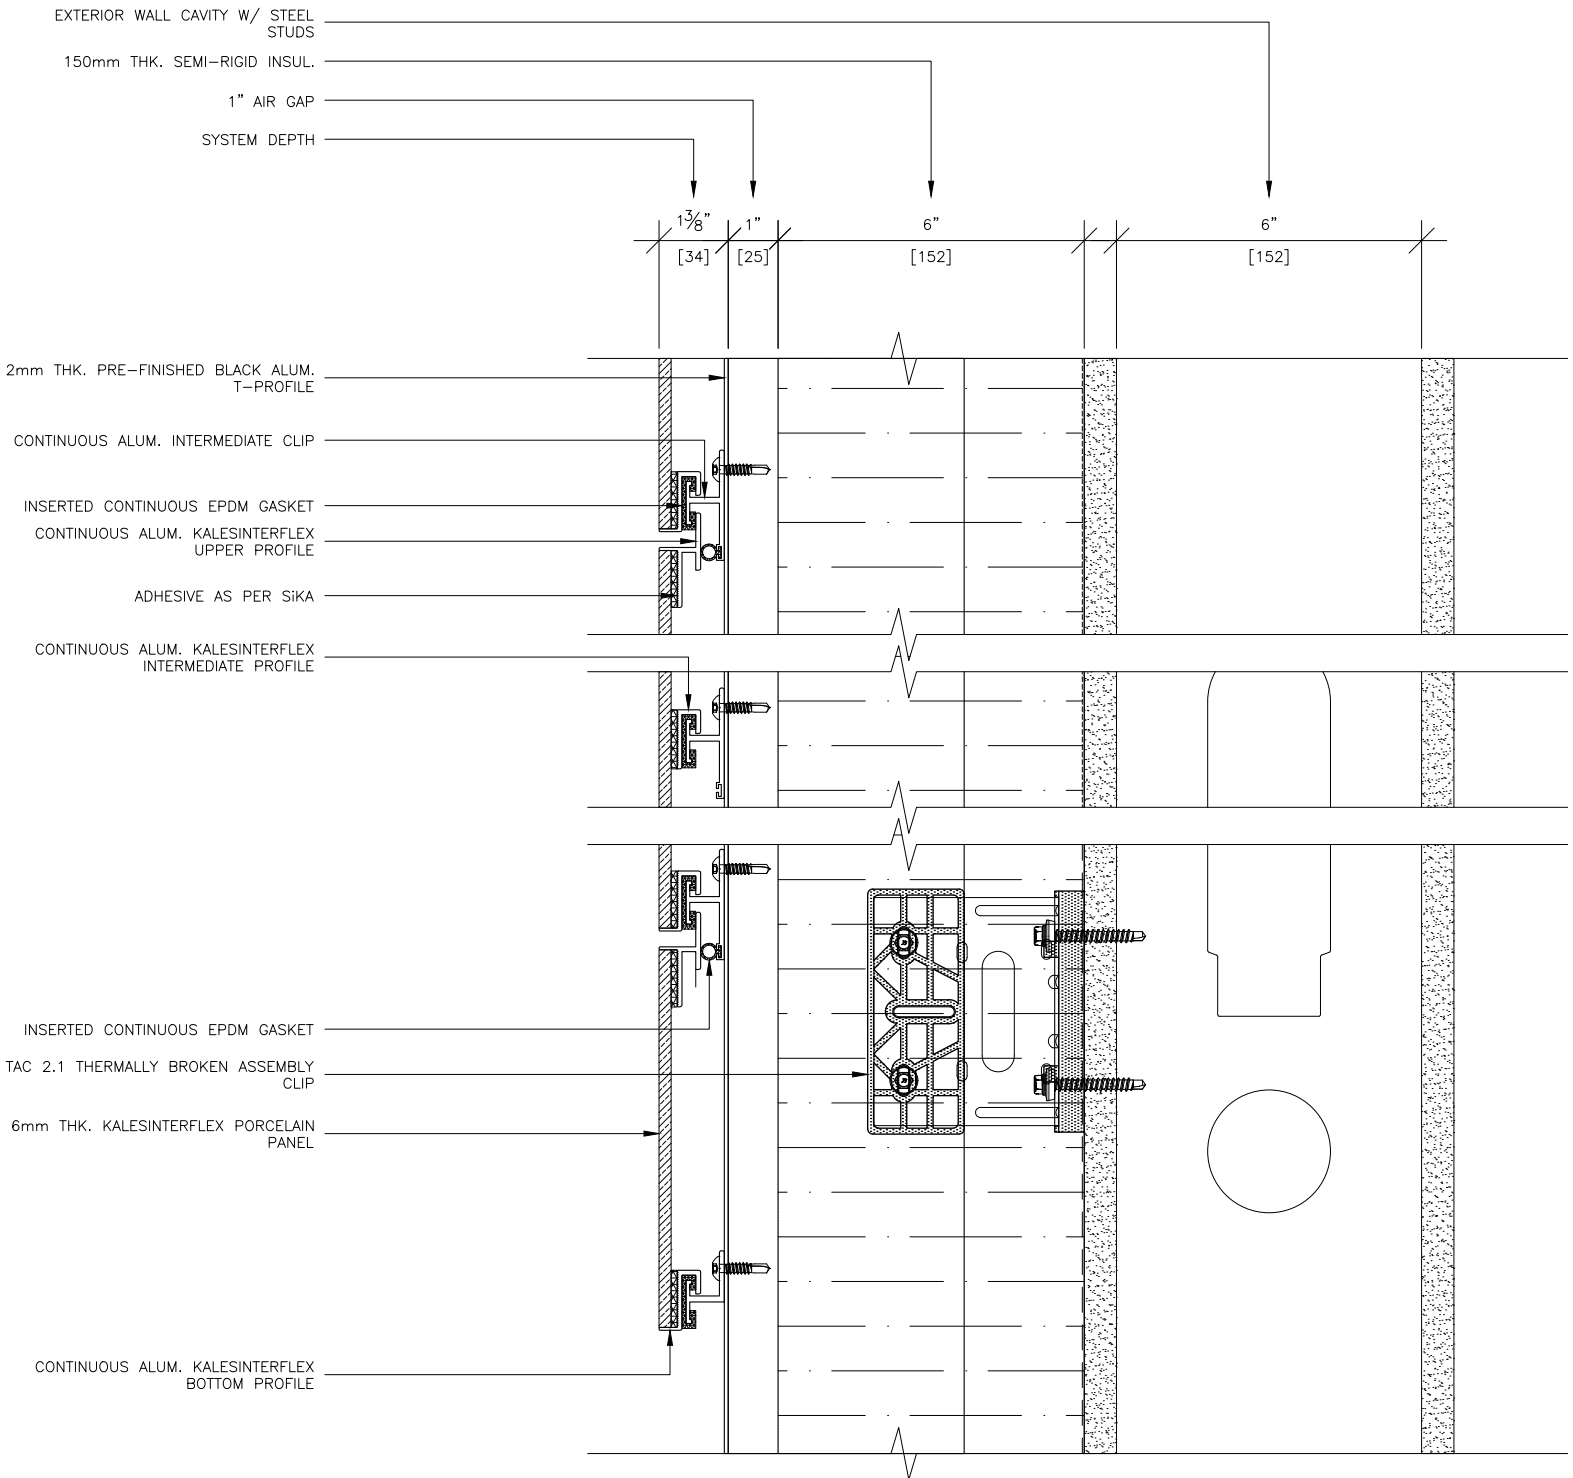

TAC 2.1 CLIP PANEL CONNECTION SECTION DETAIL

KALESINTERFLEX